

RESOLUTION NO. 2024-07-03

A Resolution of the Board of Commissioners of Southwest Suburban Sewer District, King County Washington, confirming action taken by the District in the Execution of Developer Extensions.

WHEREAS, the District, has approved and authorized execution of Developer Extension Agreements; and

WHEREAS, the Board of Commissioners confirms by resolution its action taken in authorizing the General Manager to enter into contract with Morales Investments LLC, owner of the Morales East Short Plat #244, and to carry out the terms and conditions of the contract.

NOW, THEREFORE, BE IT RESOLVED, by the Board of Commissioners of Southwest Suburban Sewer District, King County, Washington as follows:

1. The action taken by the Board of Commissioners in authorizing the execution of the aforementioned Developer Extension as set forth herein and as reflected in the minutes of the District's regular meeting, are hereby confirmed.

2. The District's General Manager is authorized to fully implement this agreement and to enforce the terms and conditions of the contract.


ADOPTED by the Board of Commissioners of the Southwest Suburban Sewer District, King County, Washington at a regular meeting held on this 18th day of June 2024.

SOUTHWEST SUBURBAN SEWER DISTRICT
KING COUNTY, WASHINGTON

ATTEST:

*Individual Commissioner's
Vote on Resolution*

In Favor of: _____
Opposed: _____
Abstained: _____

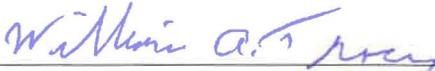


William A. Tracy
President and Commissioner

In Favor of: _____
Opposed: _____
Abstained: _____



Scott Hilsen
Vice-President and Commissioner


In Favor of: _____
Opposed: _____
Abstained: _____

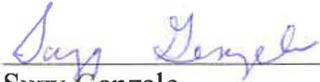

Suzy Genzale
Secretary and Commissioner

C E R T I F I C A T E

I, Suzy Genzale, Secretary of the Board of Commissioners of Southwest Suburban Sewer District, King County, Washington, DO HEREBY CERTIFY that the foregoing resolution is a true and correct copy of Resolution 2024-07-03 of said Board, duly adopted at a regular meeting thereof held on the 15th day of July, 2024, signed by the members of such Board in attendance at such meeting and attested by myself in authentication of such adoption.

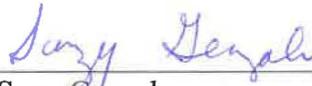


Suzy Genzale


Secretary of the Board of Commissioners
Southwest Suburban Sewer District



Southwest Suburban Sewer District
 431 SW Ambaum Blvd
 Burien, WA 98166-2497
 206-244-9575 FAX 206-433-8546
 www.swssd.com

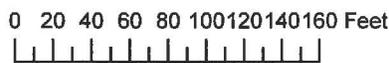

1 in = 63 ft

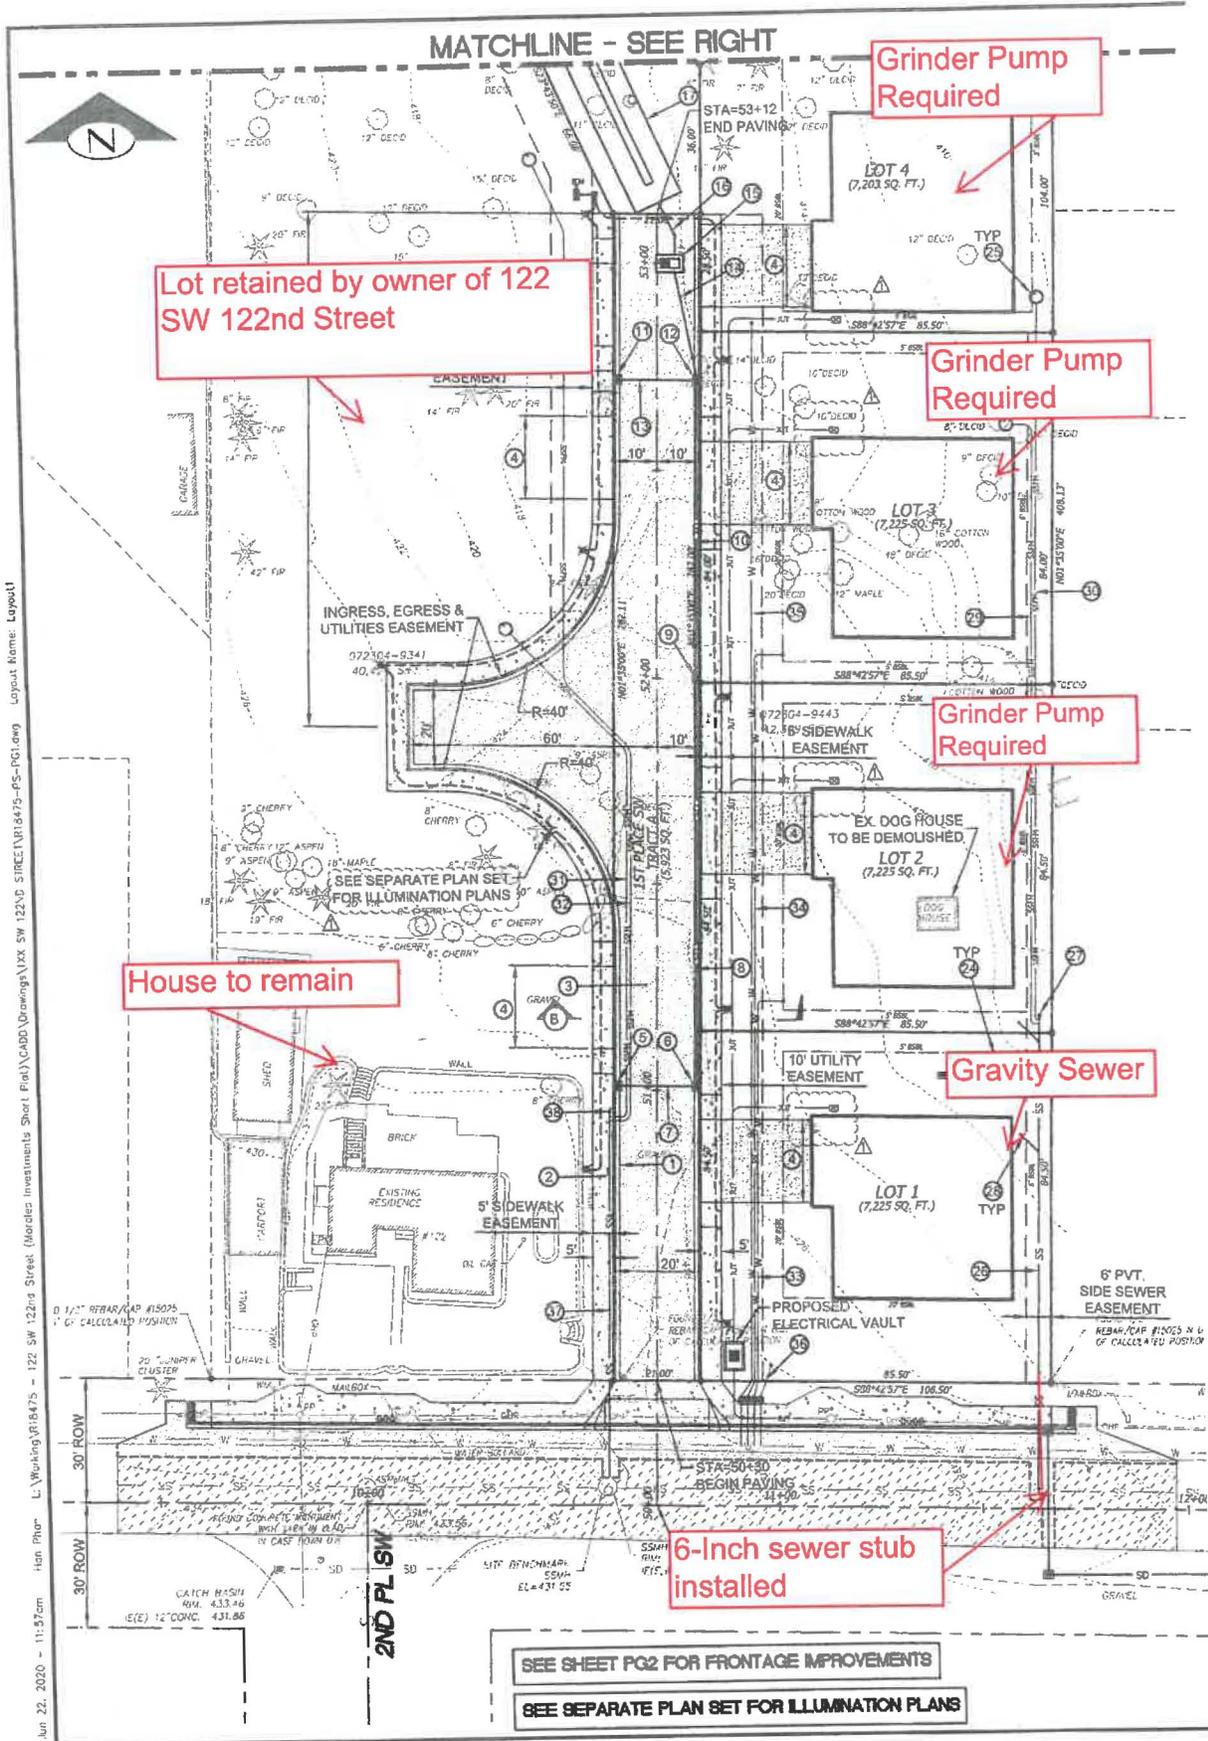

Grinder Pump Required

Lot retained by owner of 122 SW 122nd Street

Grinder Pump Required

Grinder Pump Required

House to remain

Gravity Sewer

6-inch sewer stub installed

SEE SHEET PG2 FOR FRONTAGE IMPROVEMENTS

SEE SEPARATE PLAN SET FOR ILLUMINATION PLANS

L:\Working\18475 - 122 SW 122nd Street (Mardex Investments) Sheet 1 Plot\GADD\Drawings\18475-P5-PG1.dwg Layout Name: Layout1
 Jun 22, 2020 - 11:57am Han Phou